


1 SECOND FLOOR PLAN  
1/16" = 1'-0"

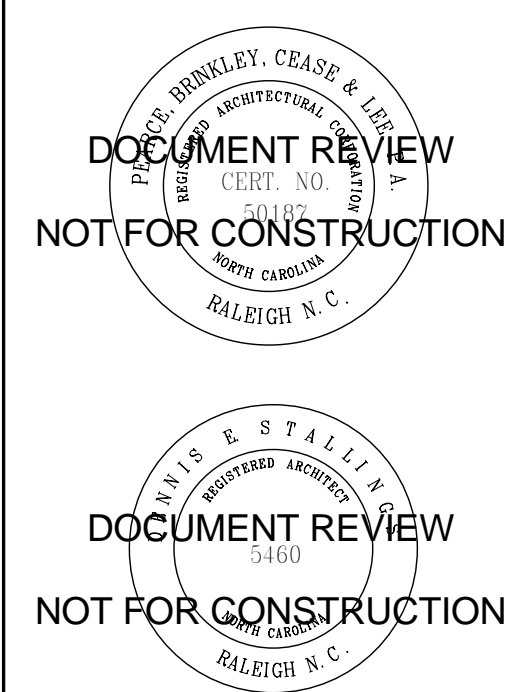


SCO # 040632502A  
CODE 40436 Item 307

ASSOCIATE ARCHITECT  
**CAHOON & KASTEN, ARCHITECTS**  
ARCHITECTS

118A West Woodhill Drive  
Nags Head, North Carolina 27959  
Phone: (252)441-4271  
Fax: (252)441-3724  
Email: cahoon@cahoonkasten.com

1398 UNC - COASTAL STUDIES INSTITUTE  
402 Airport Rd., Manteo, NC 27954

Reene Brinkley Coxe + Lee  
205 W. Hargett Street, Suite 1000, Raleigh, NC 27602  
TEL: 919.833.8101

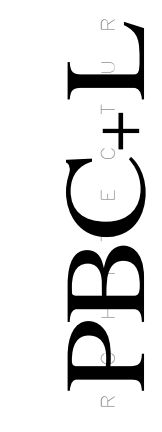

DRAWN BY: JT  
APPROVED BY: DS  
PROJECT NUMBER: 1398  
DATE: 02/1/07  
REVISIONS:

SECOND FLOOR PLAN

A1.2